


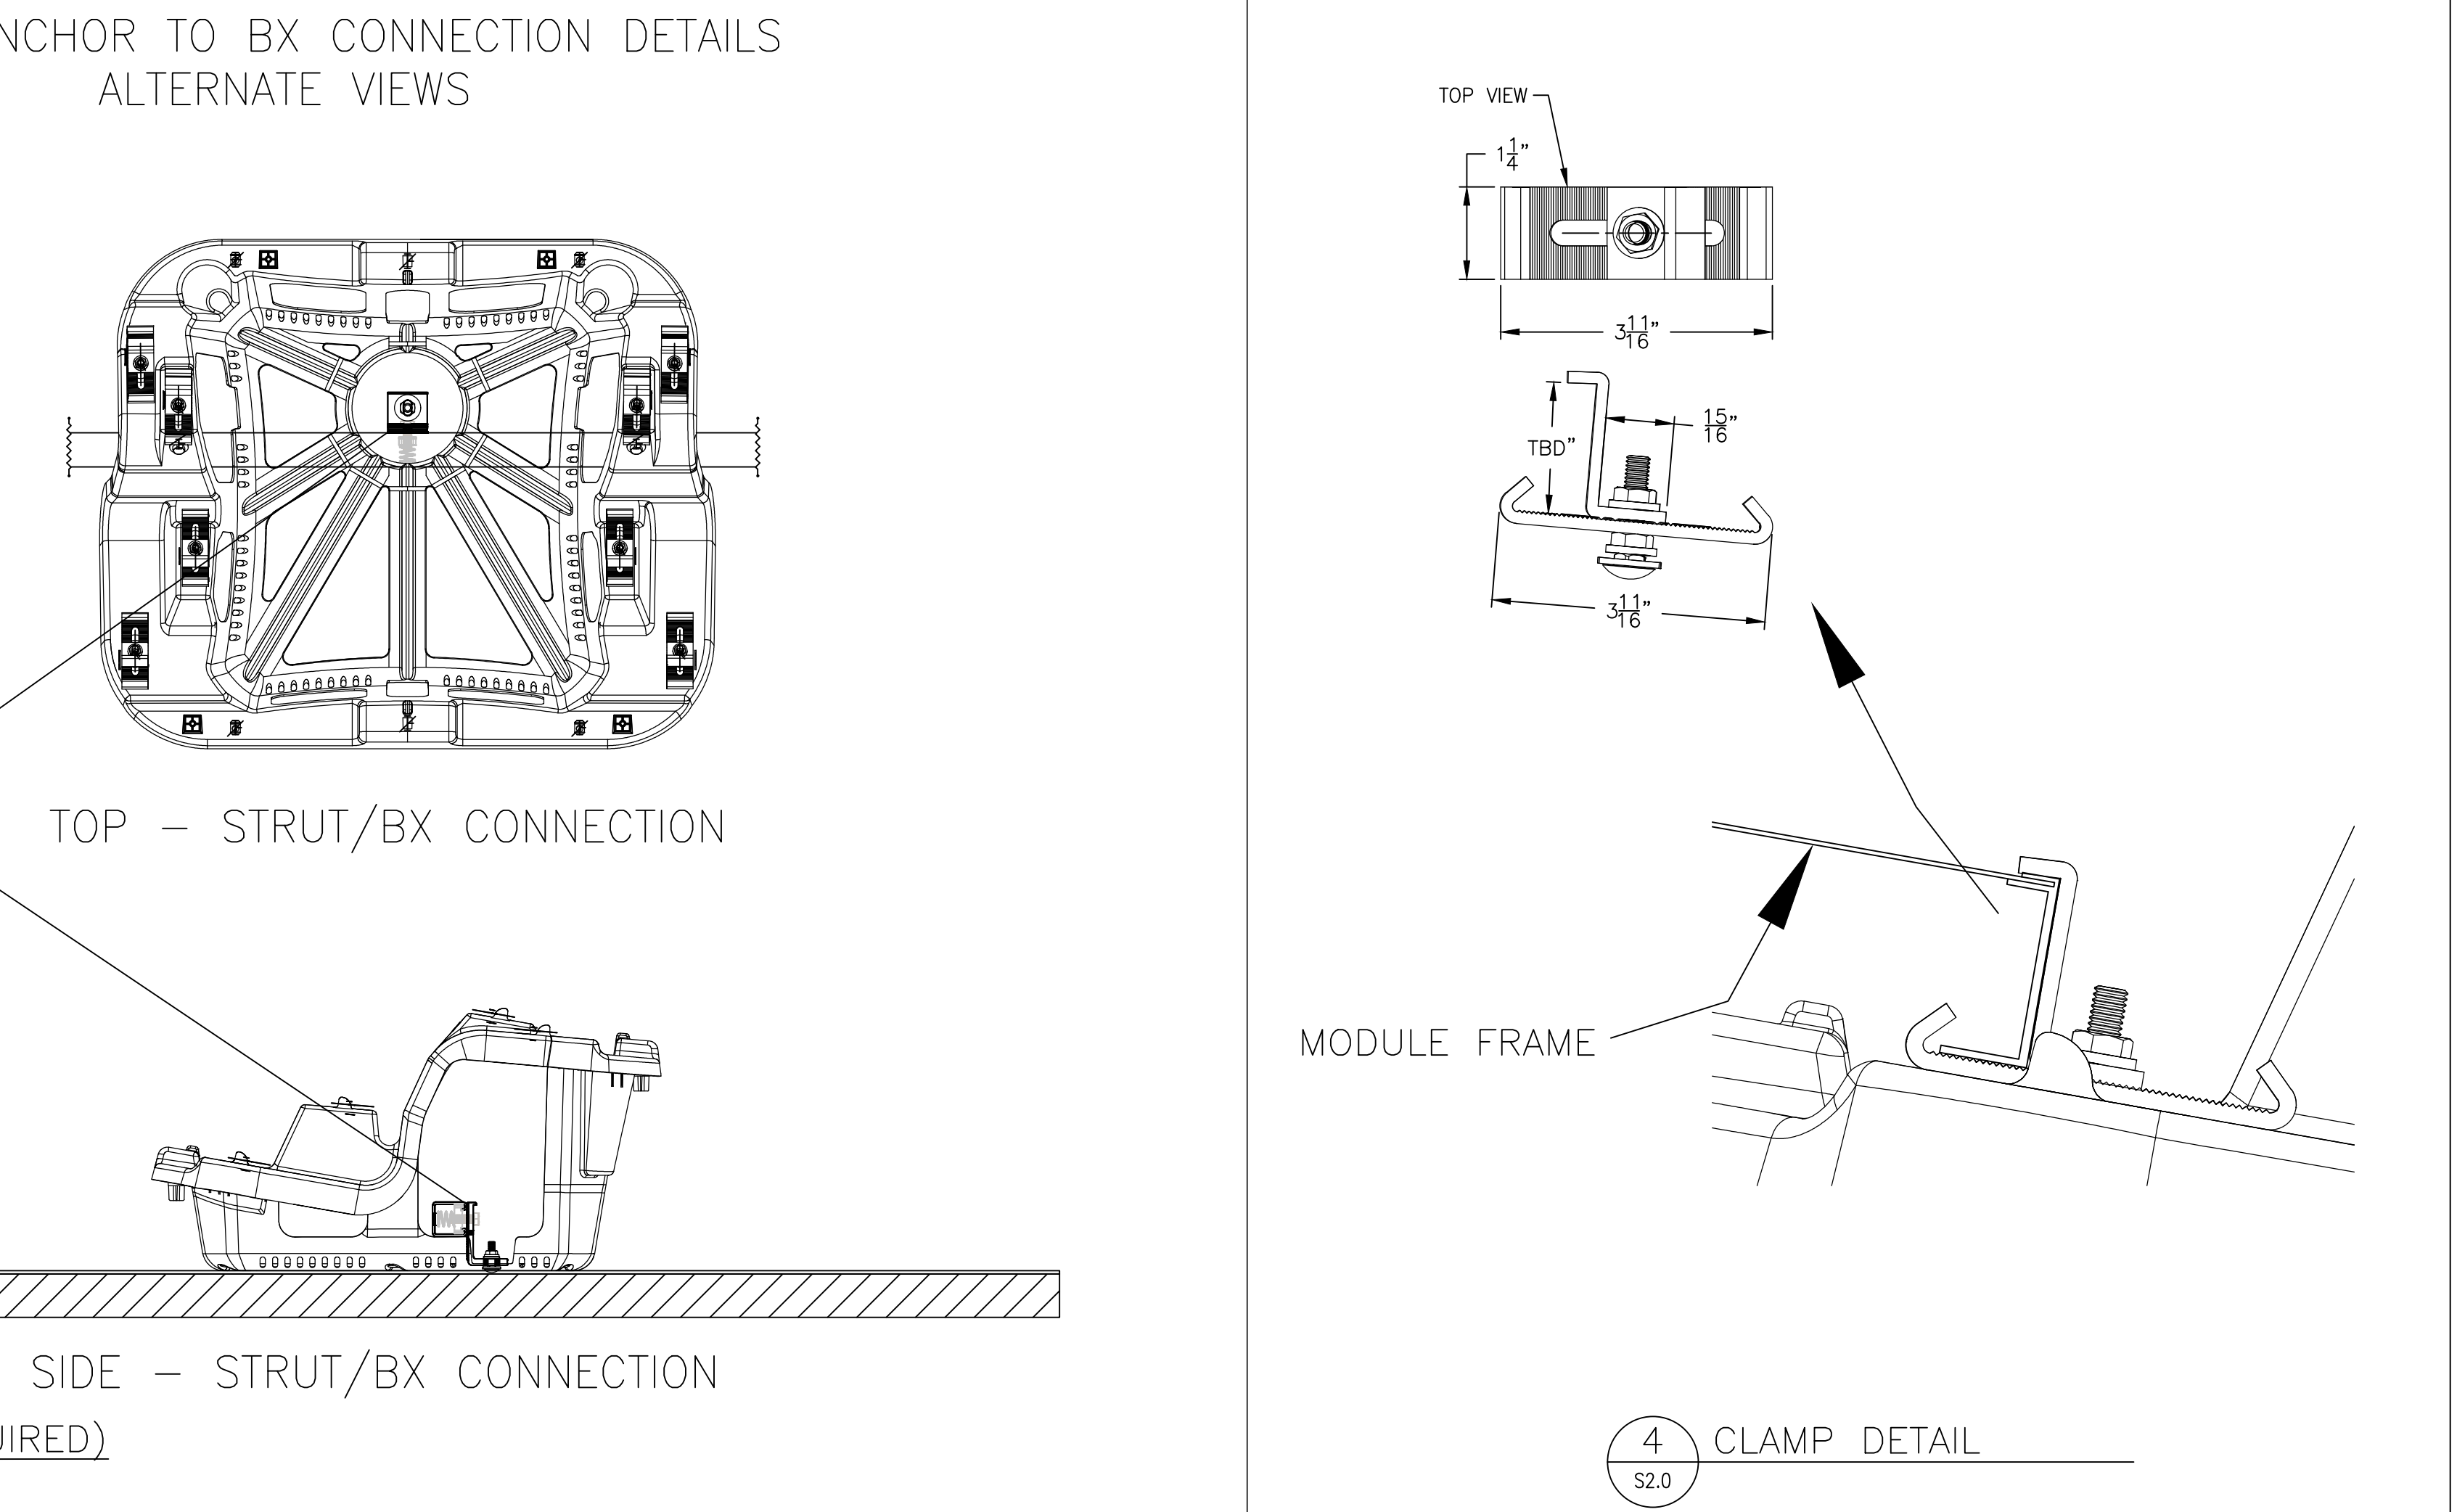
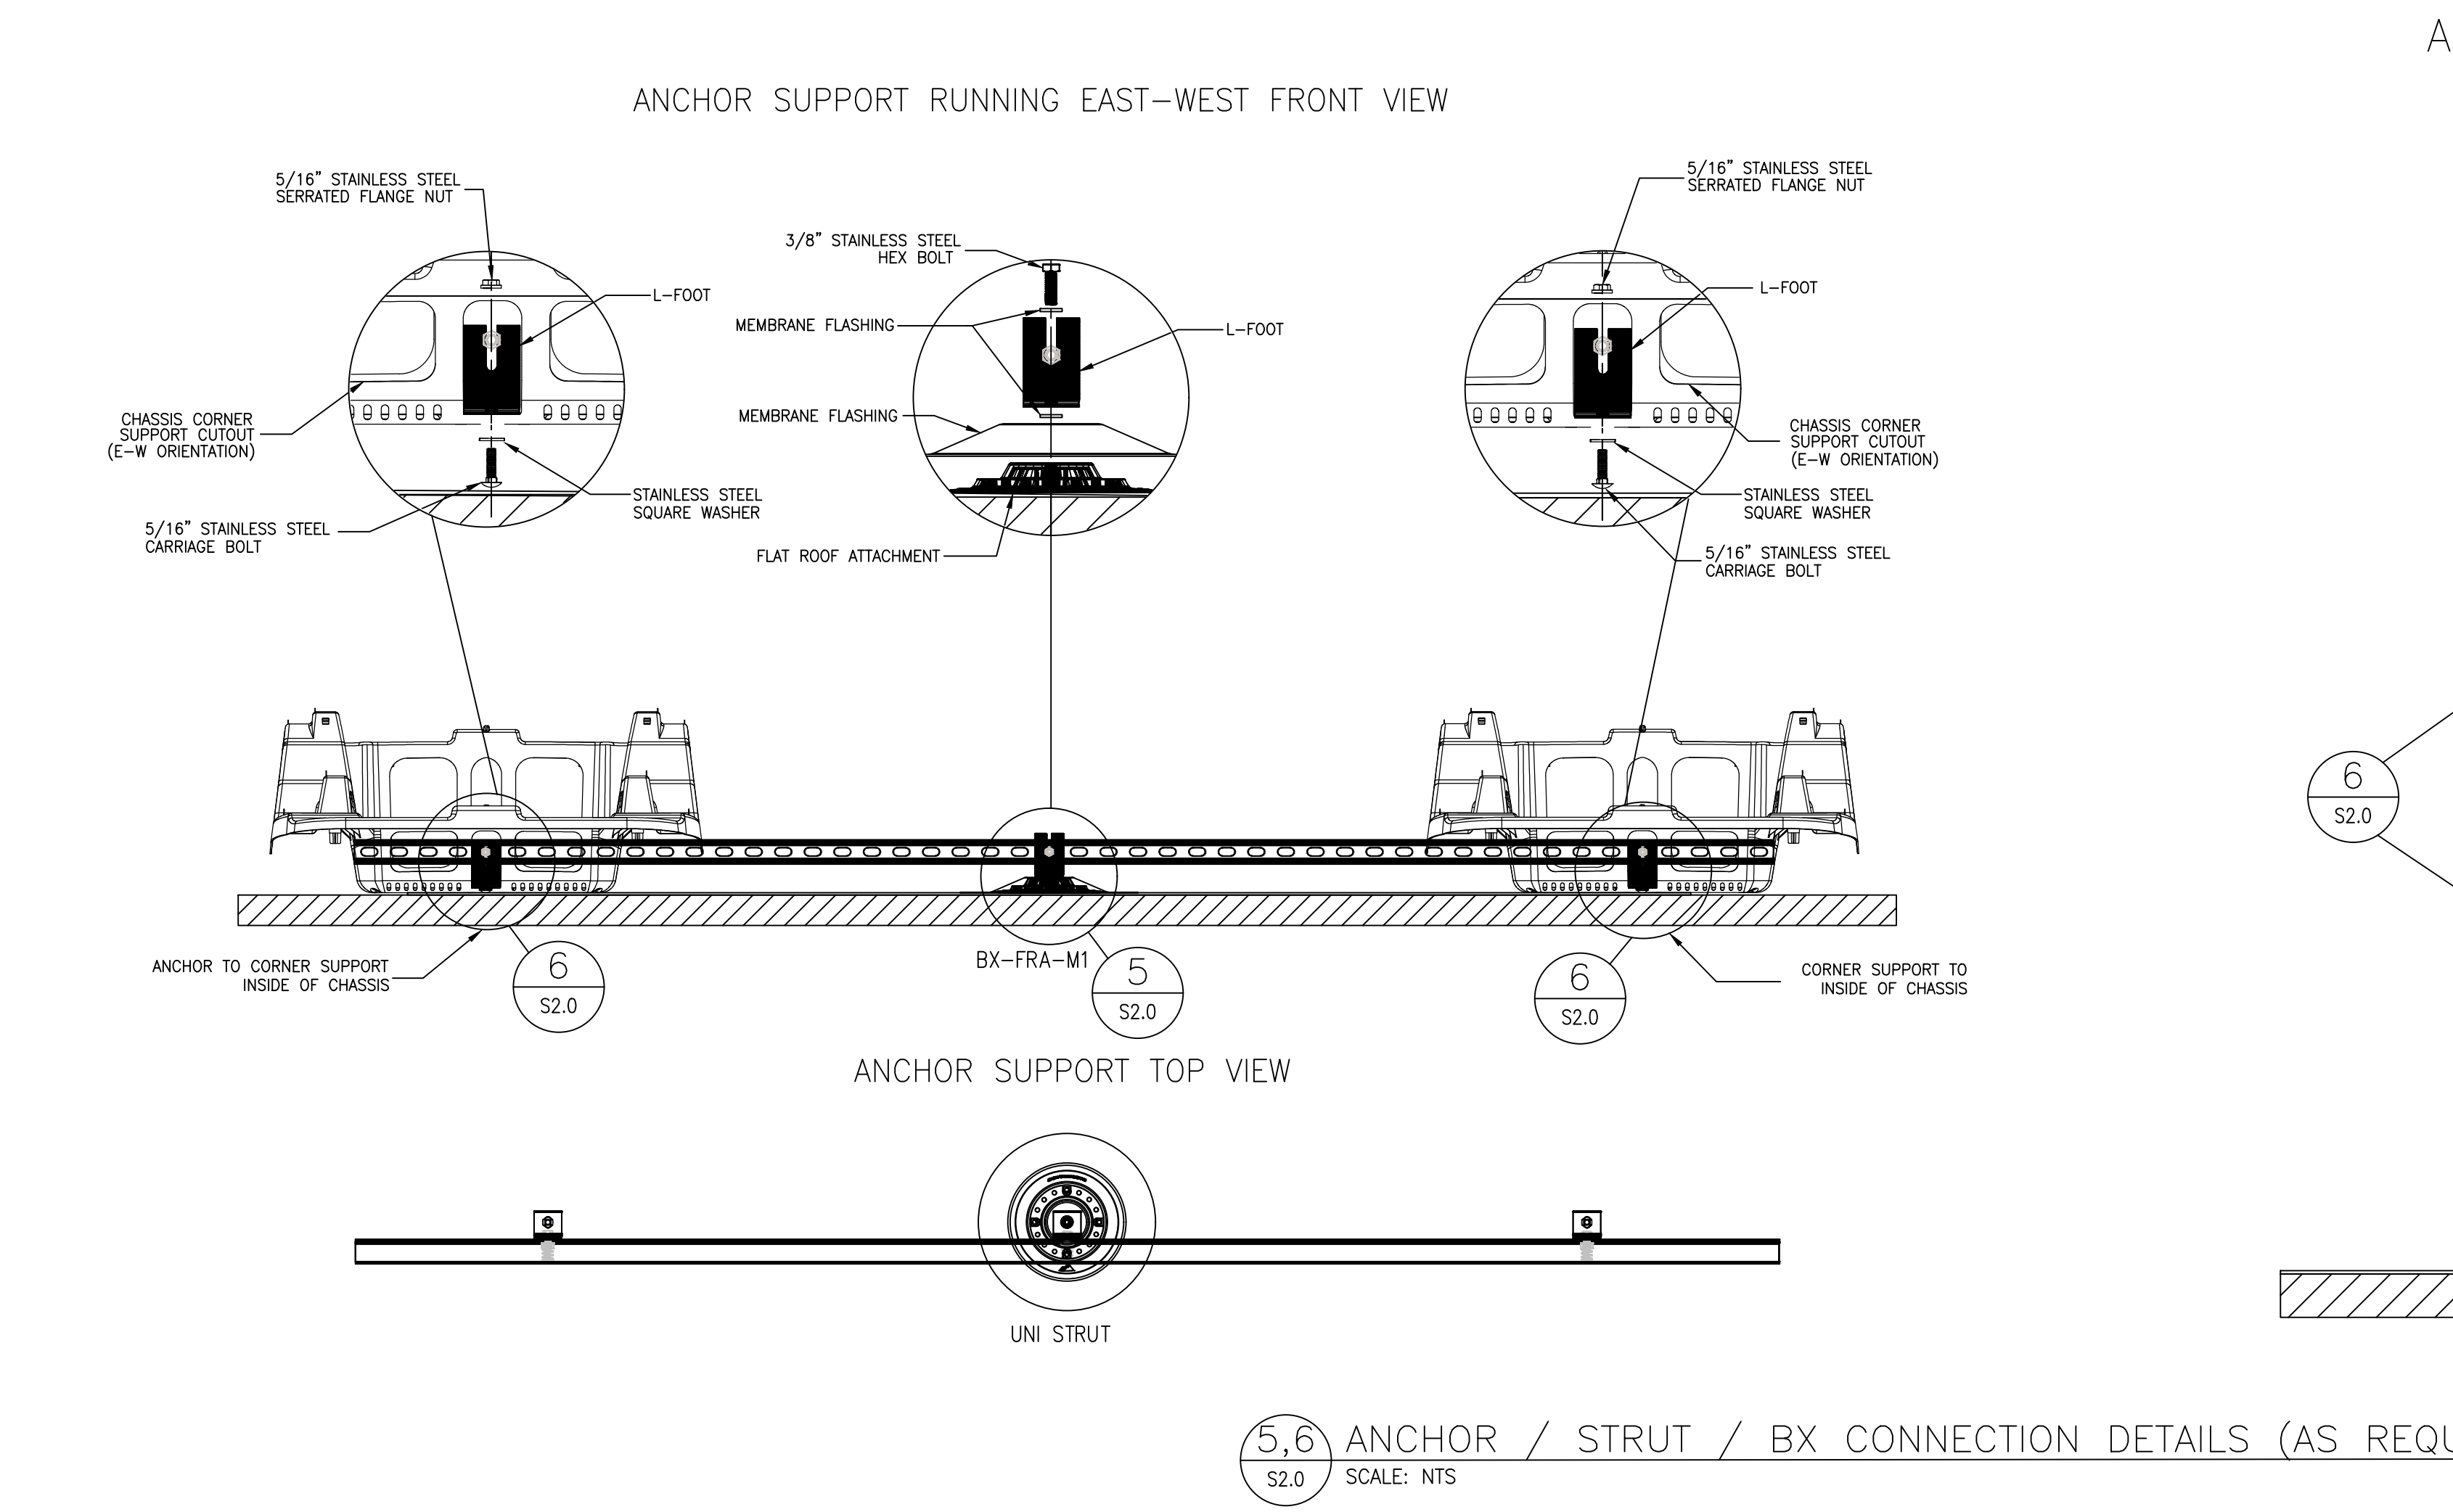
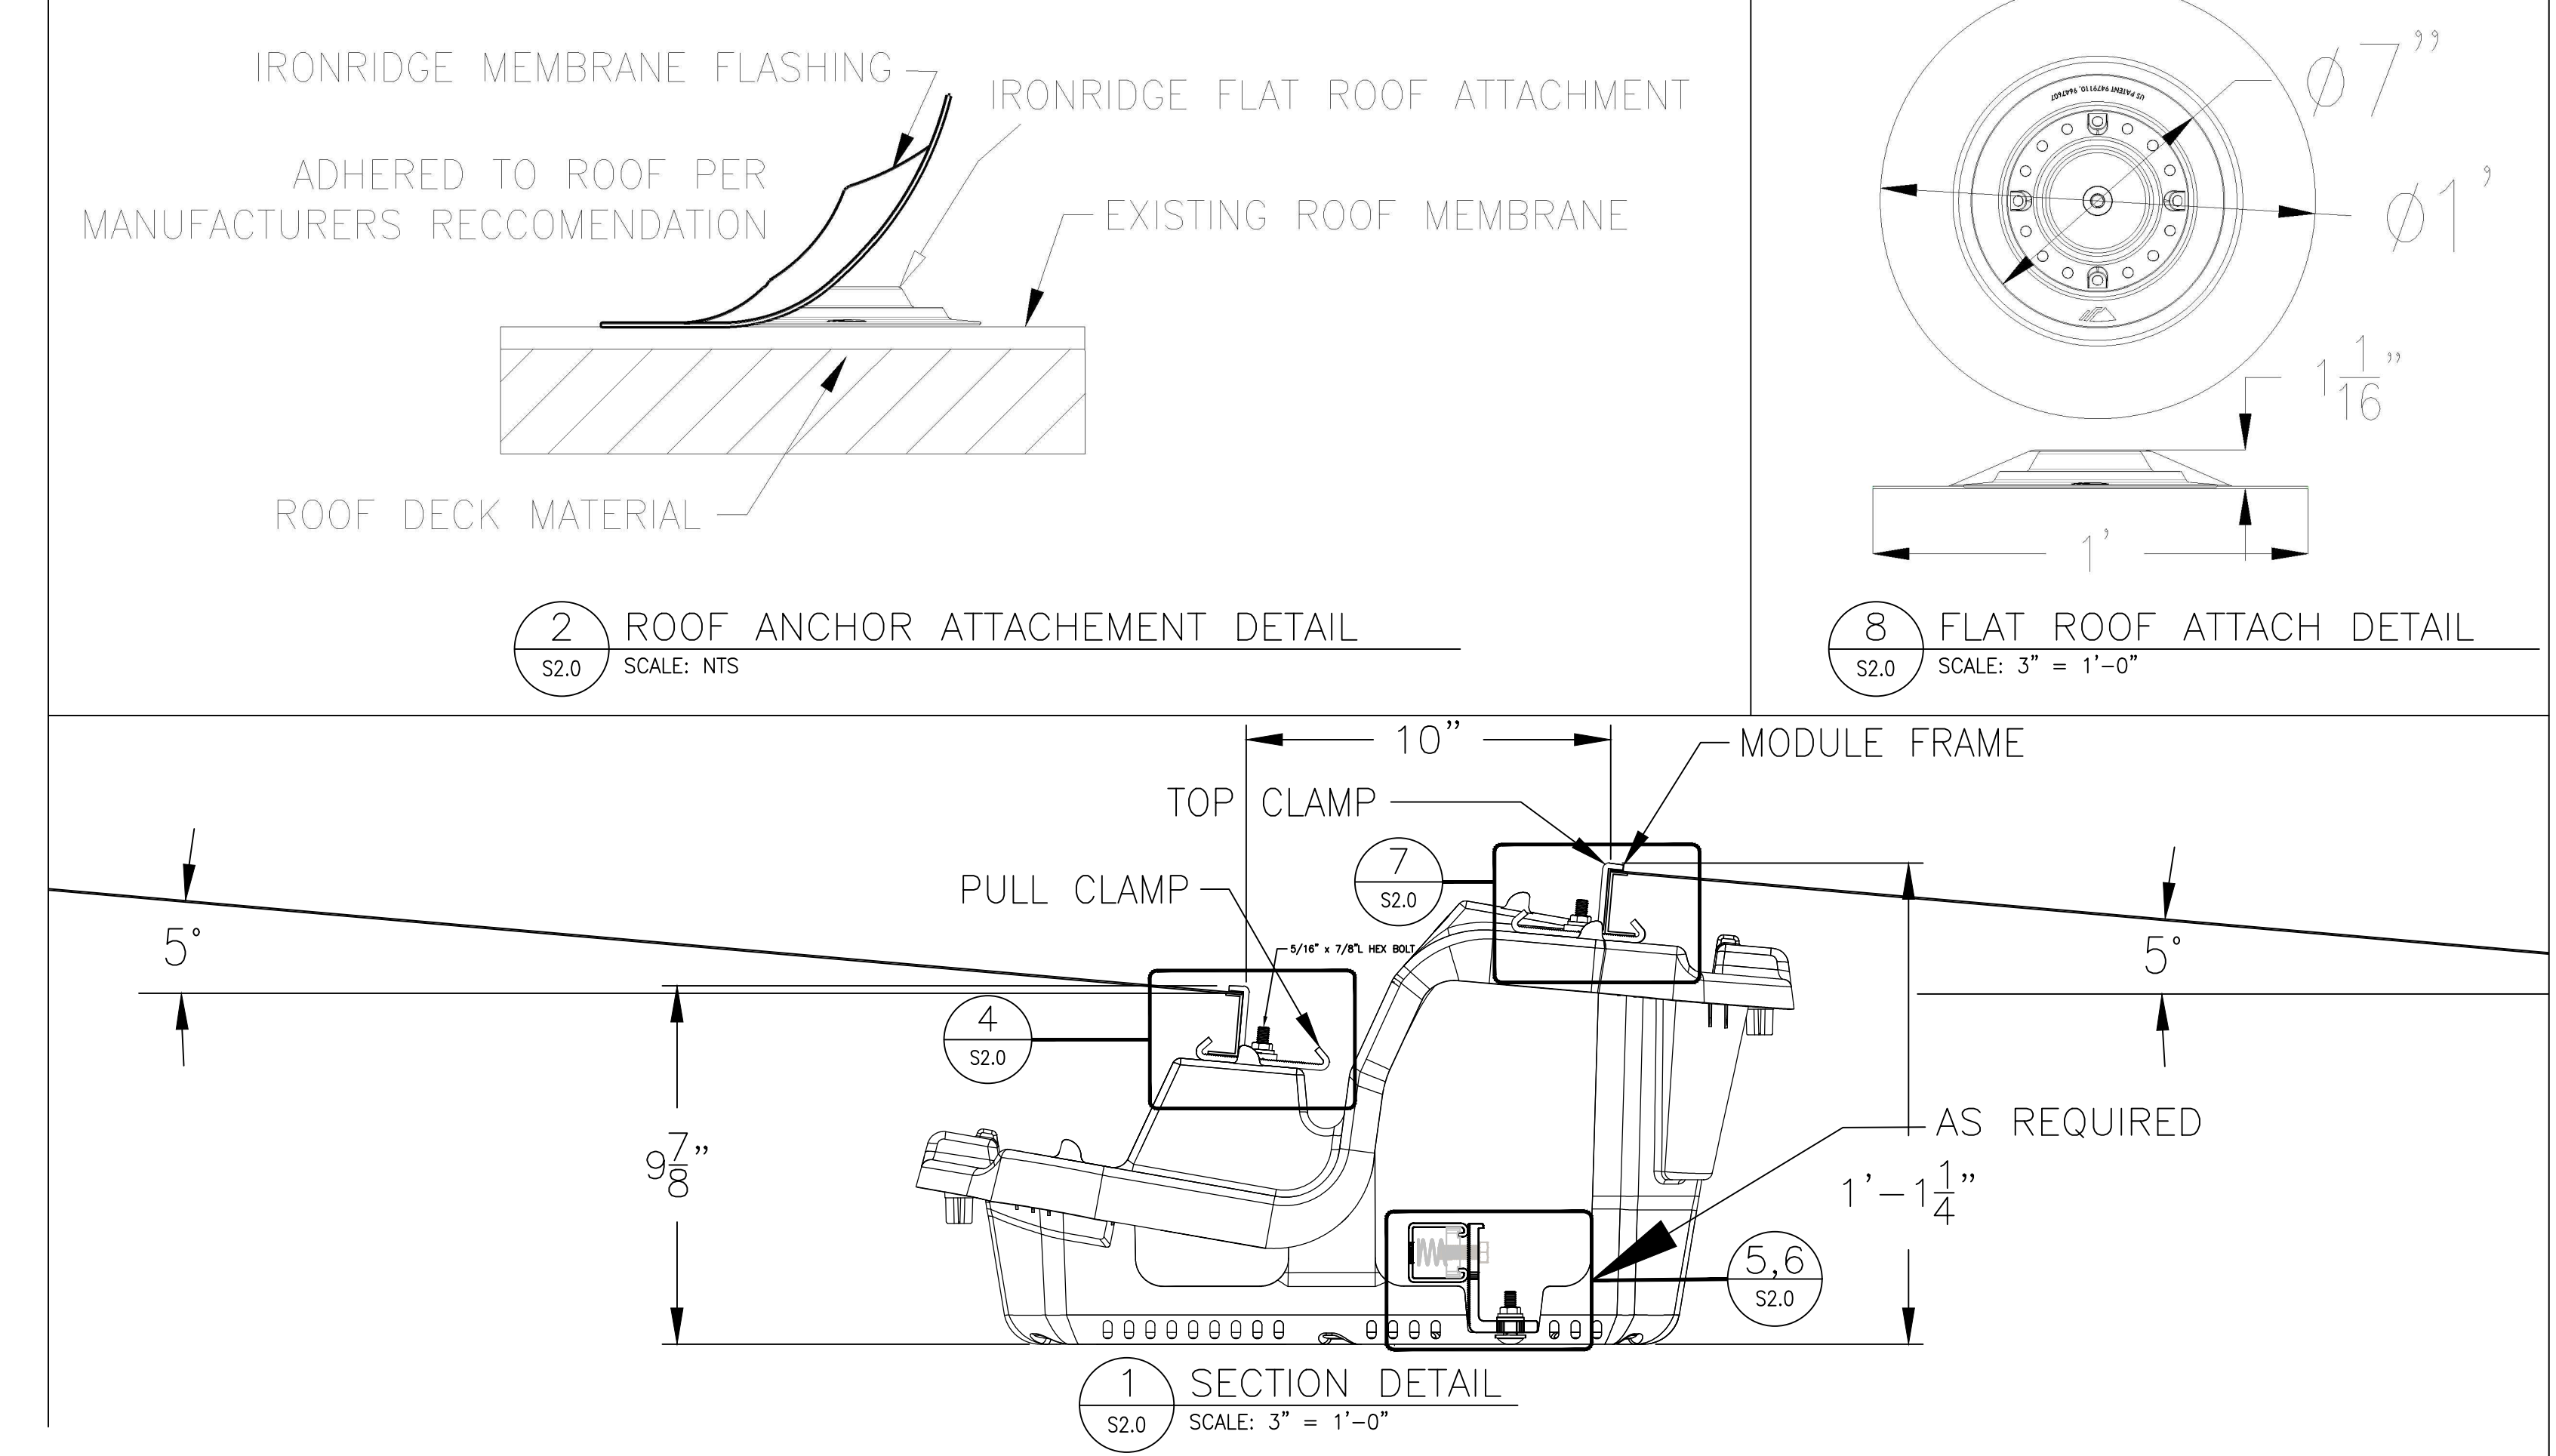


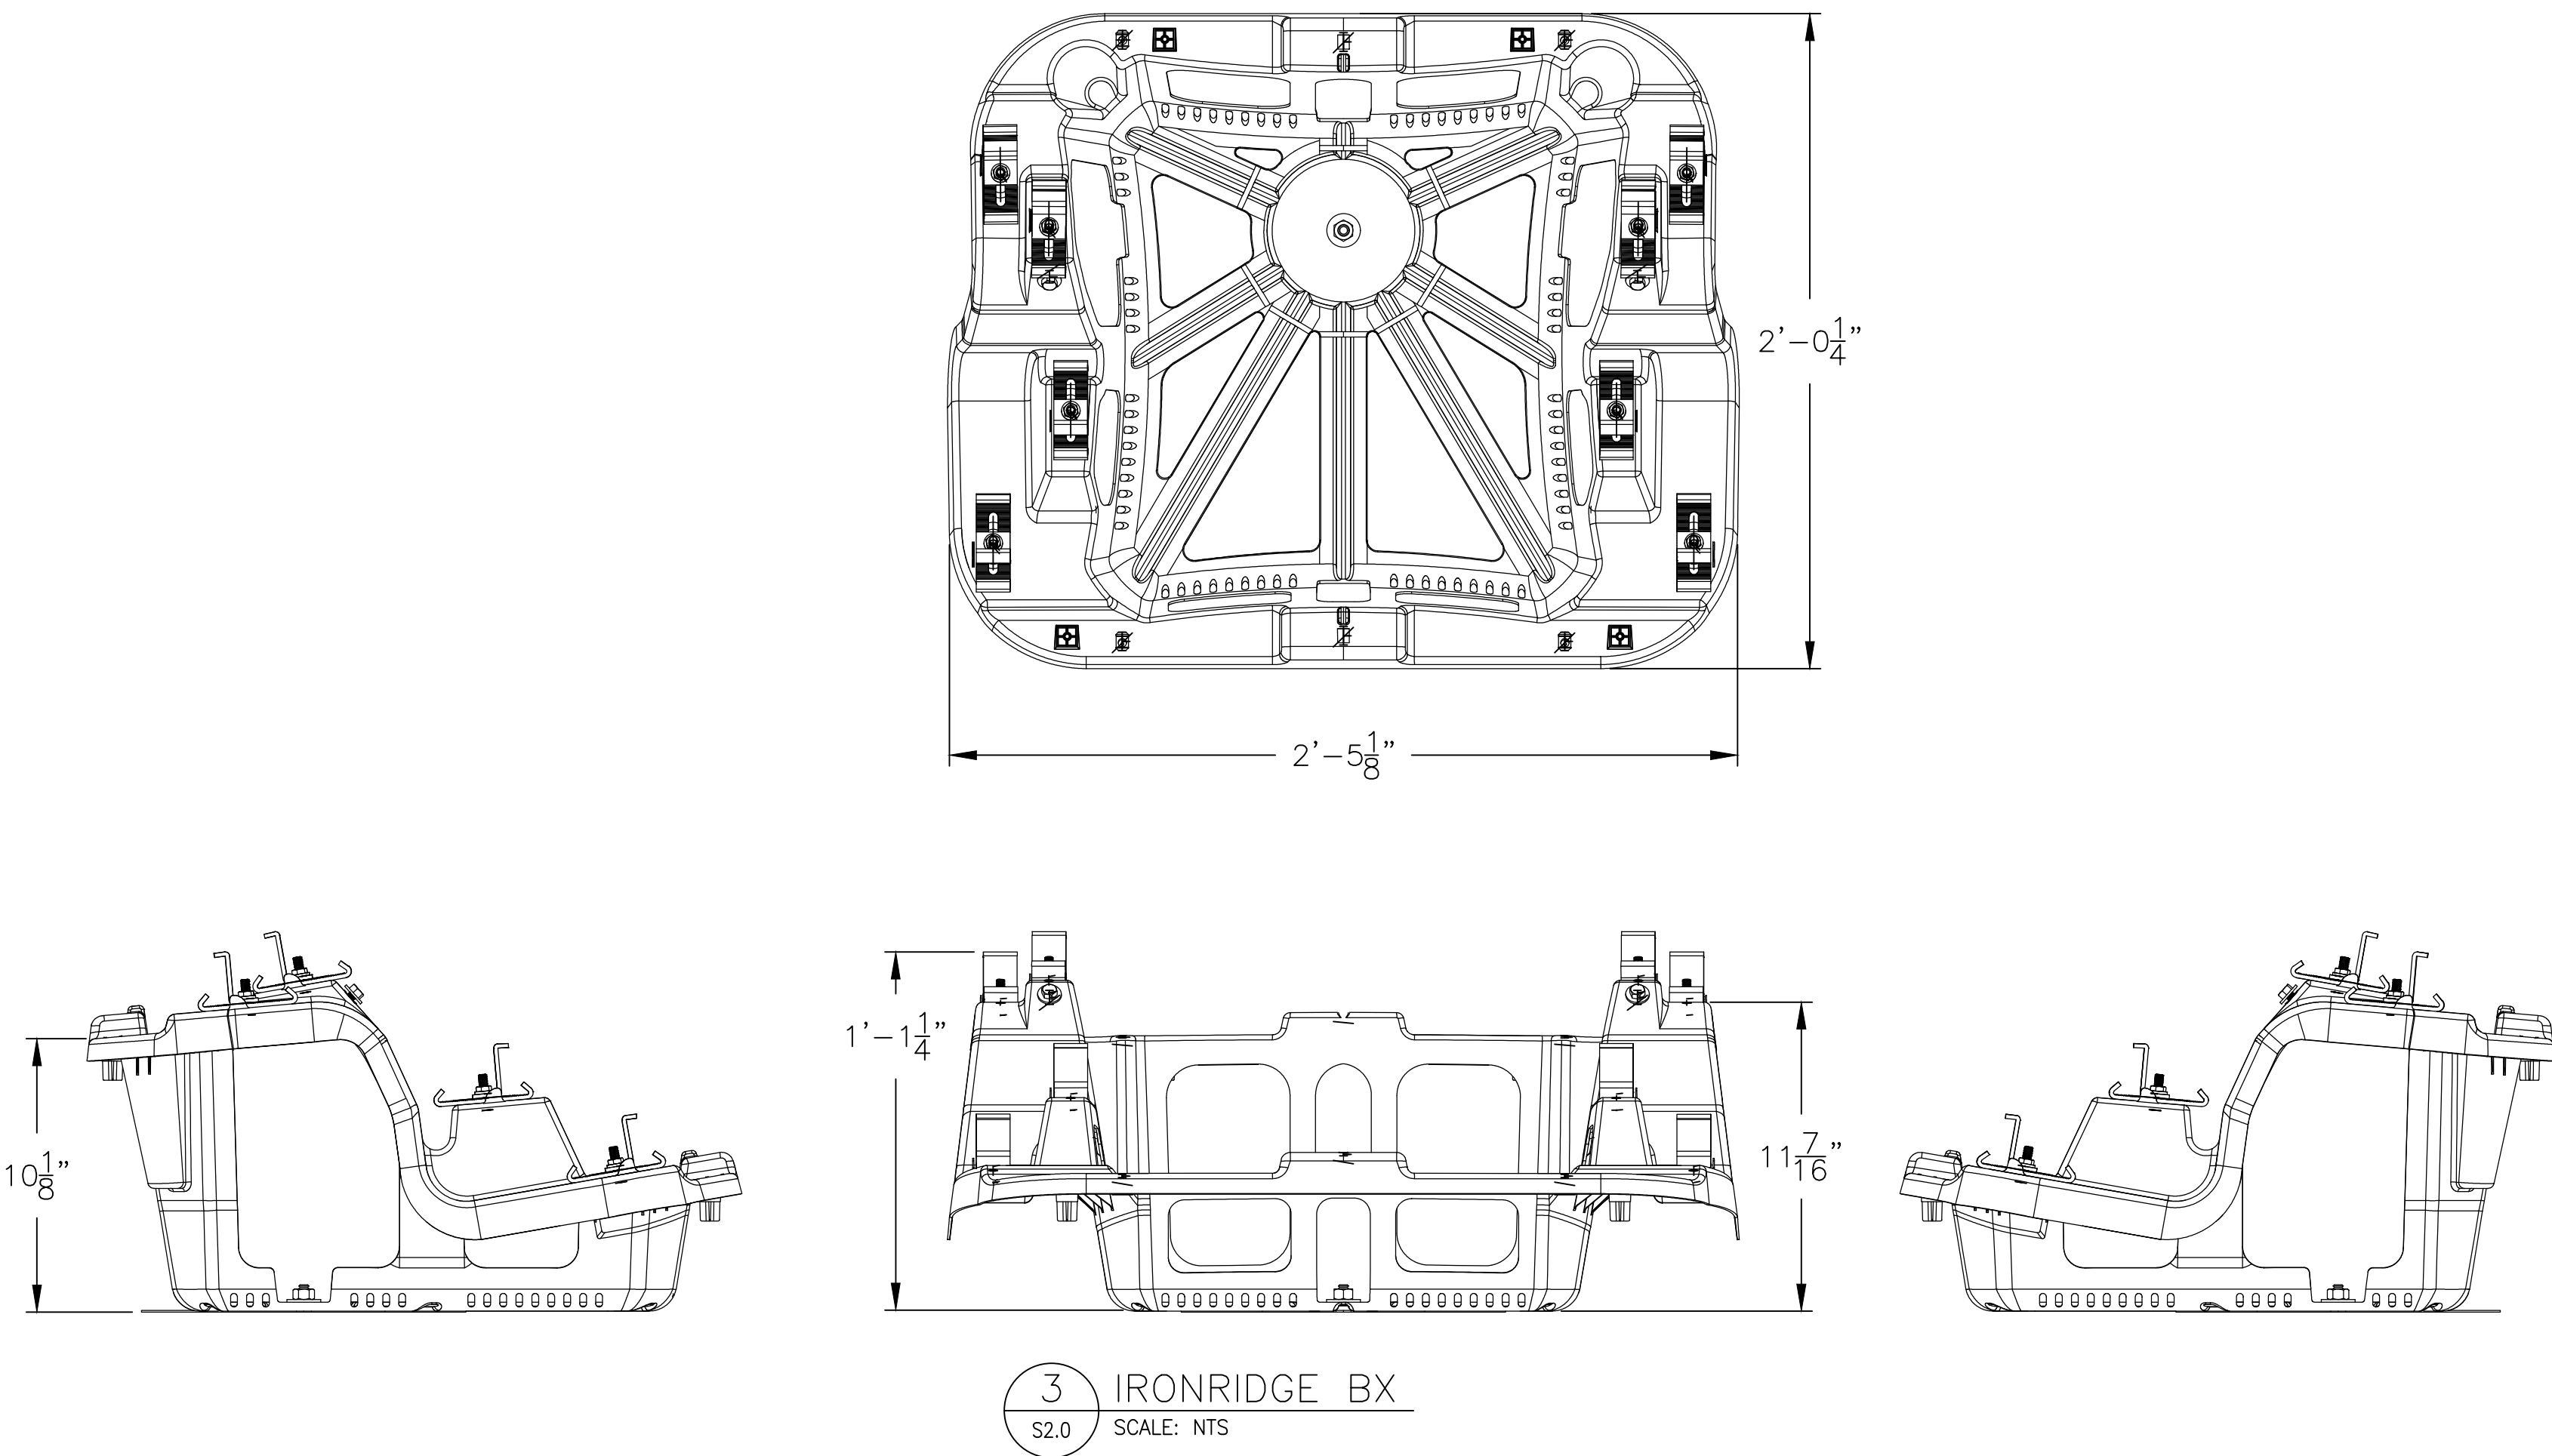

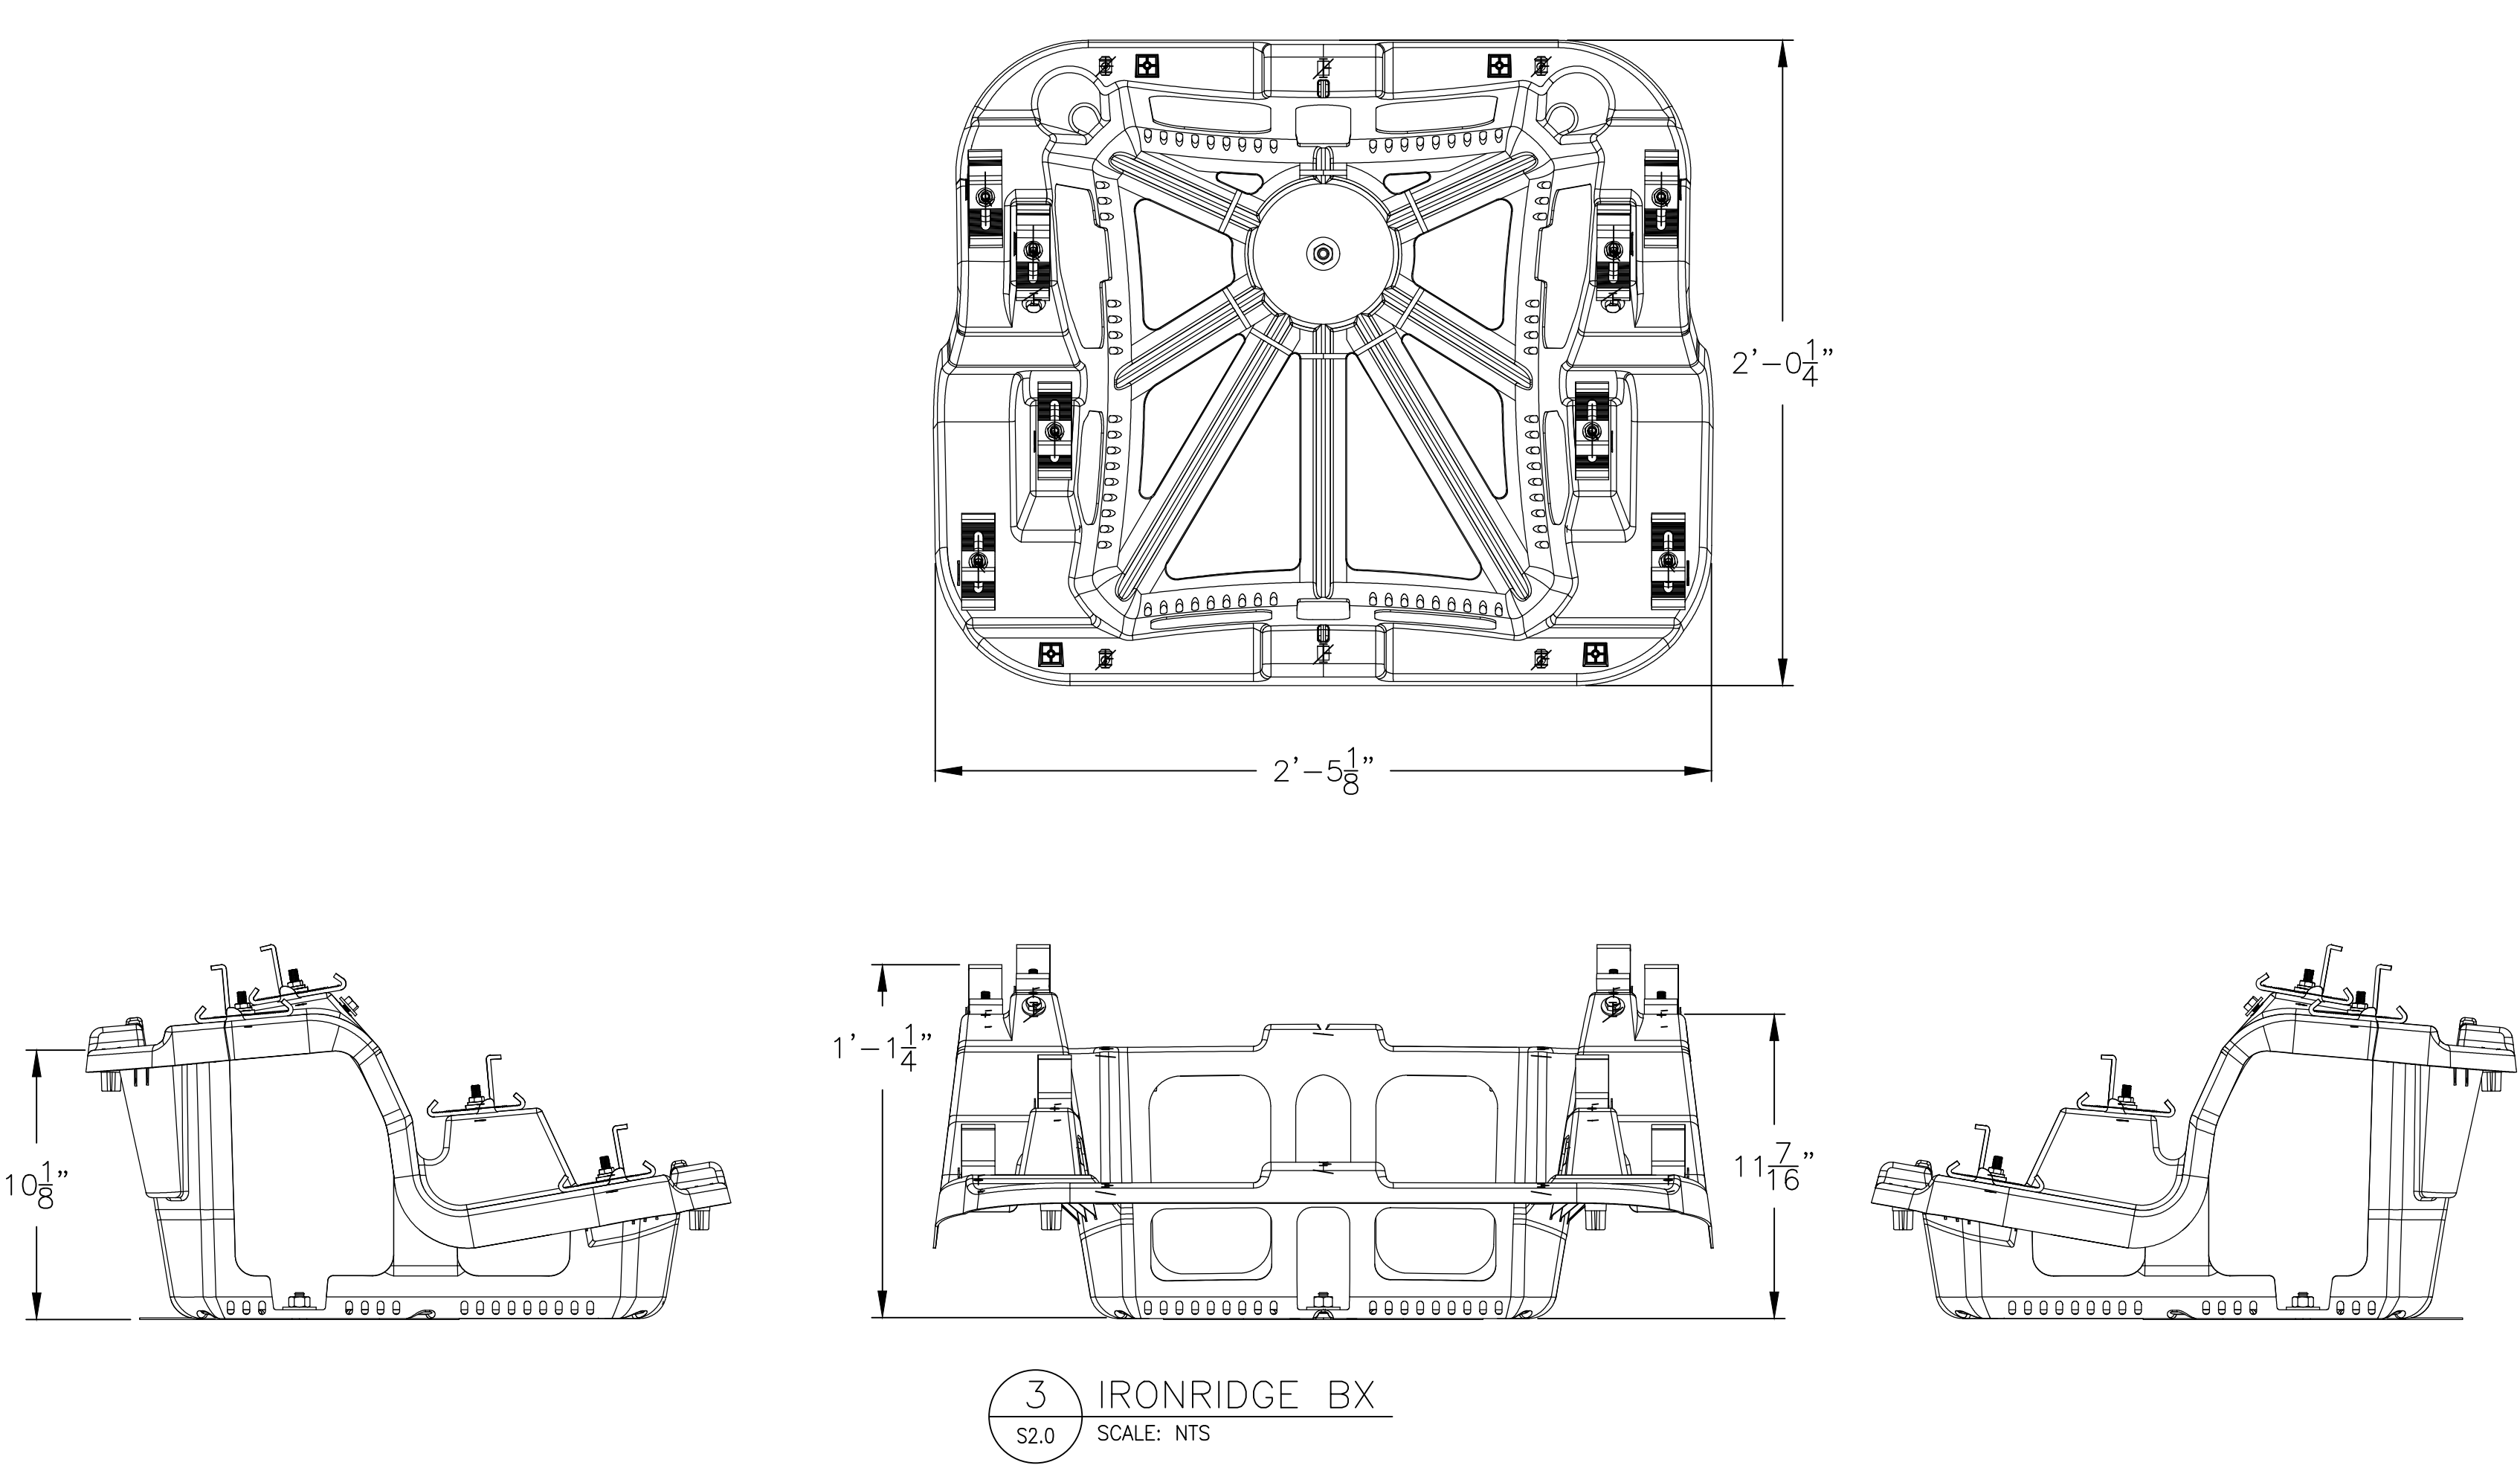


3 IRONRIDGE BX
S2.0 SCALE: NTS

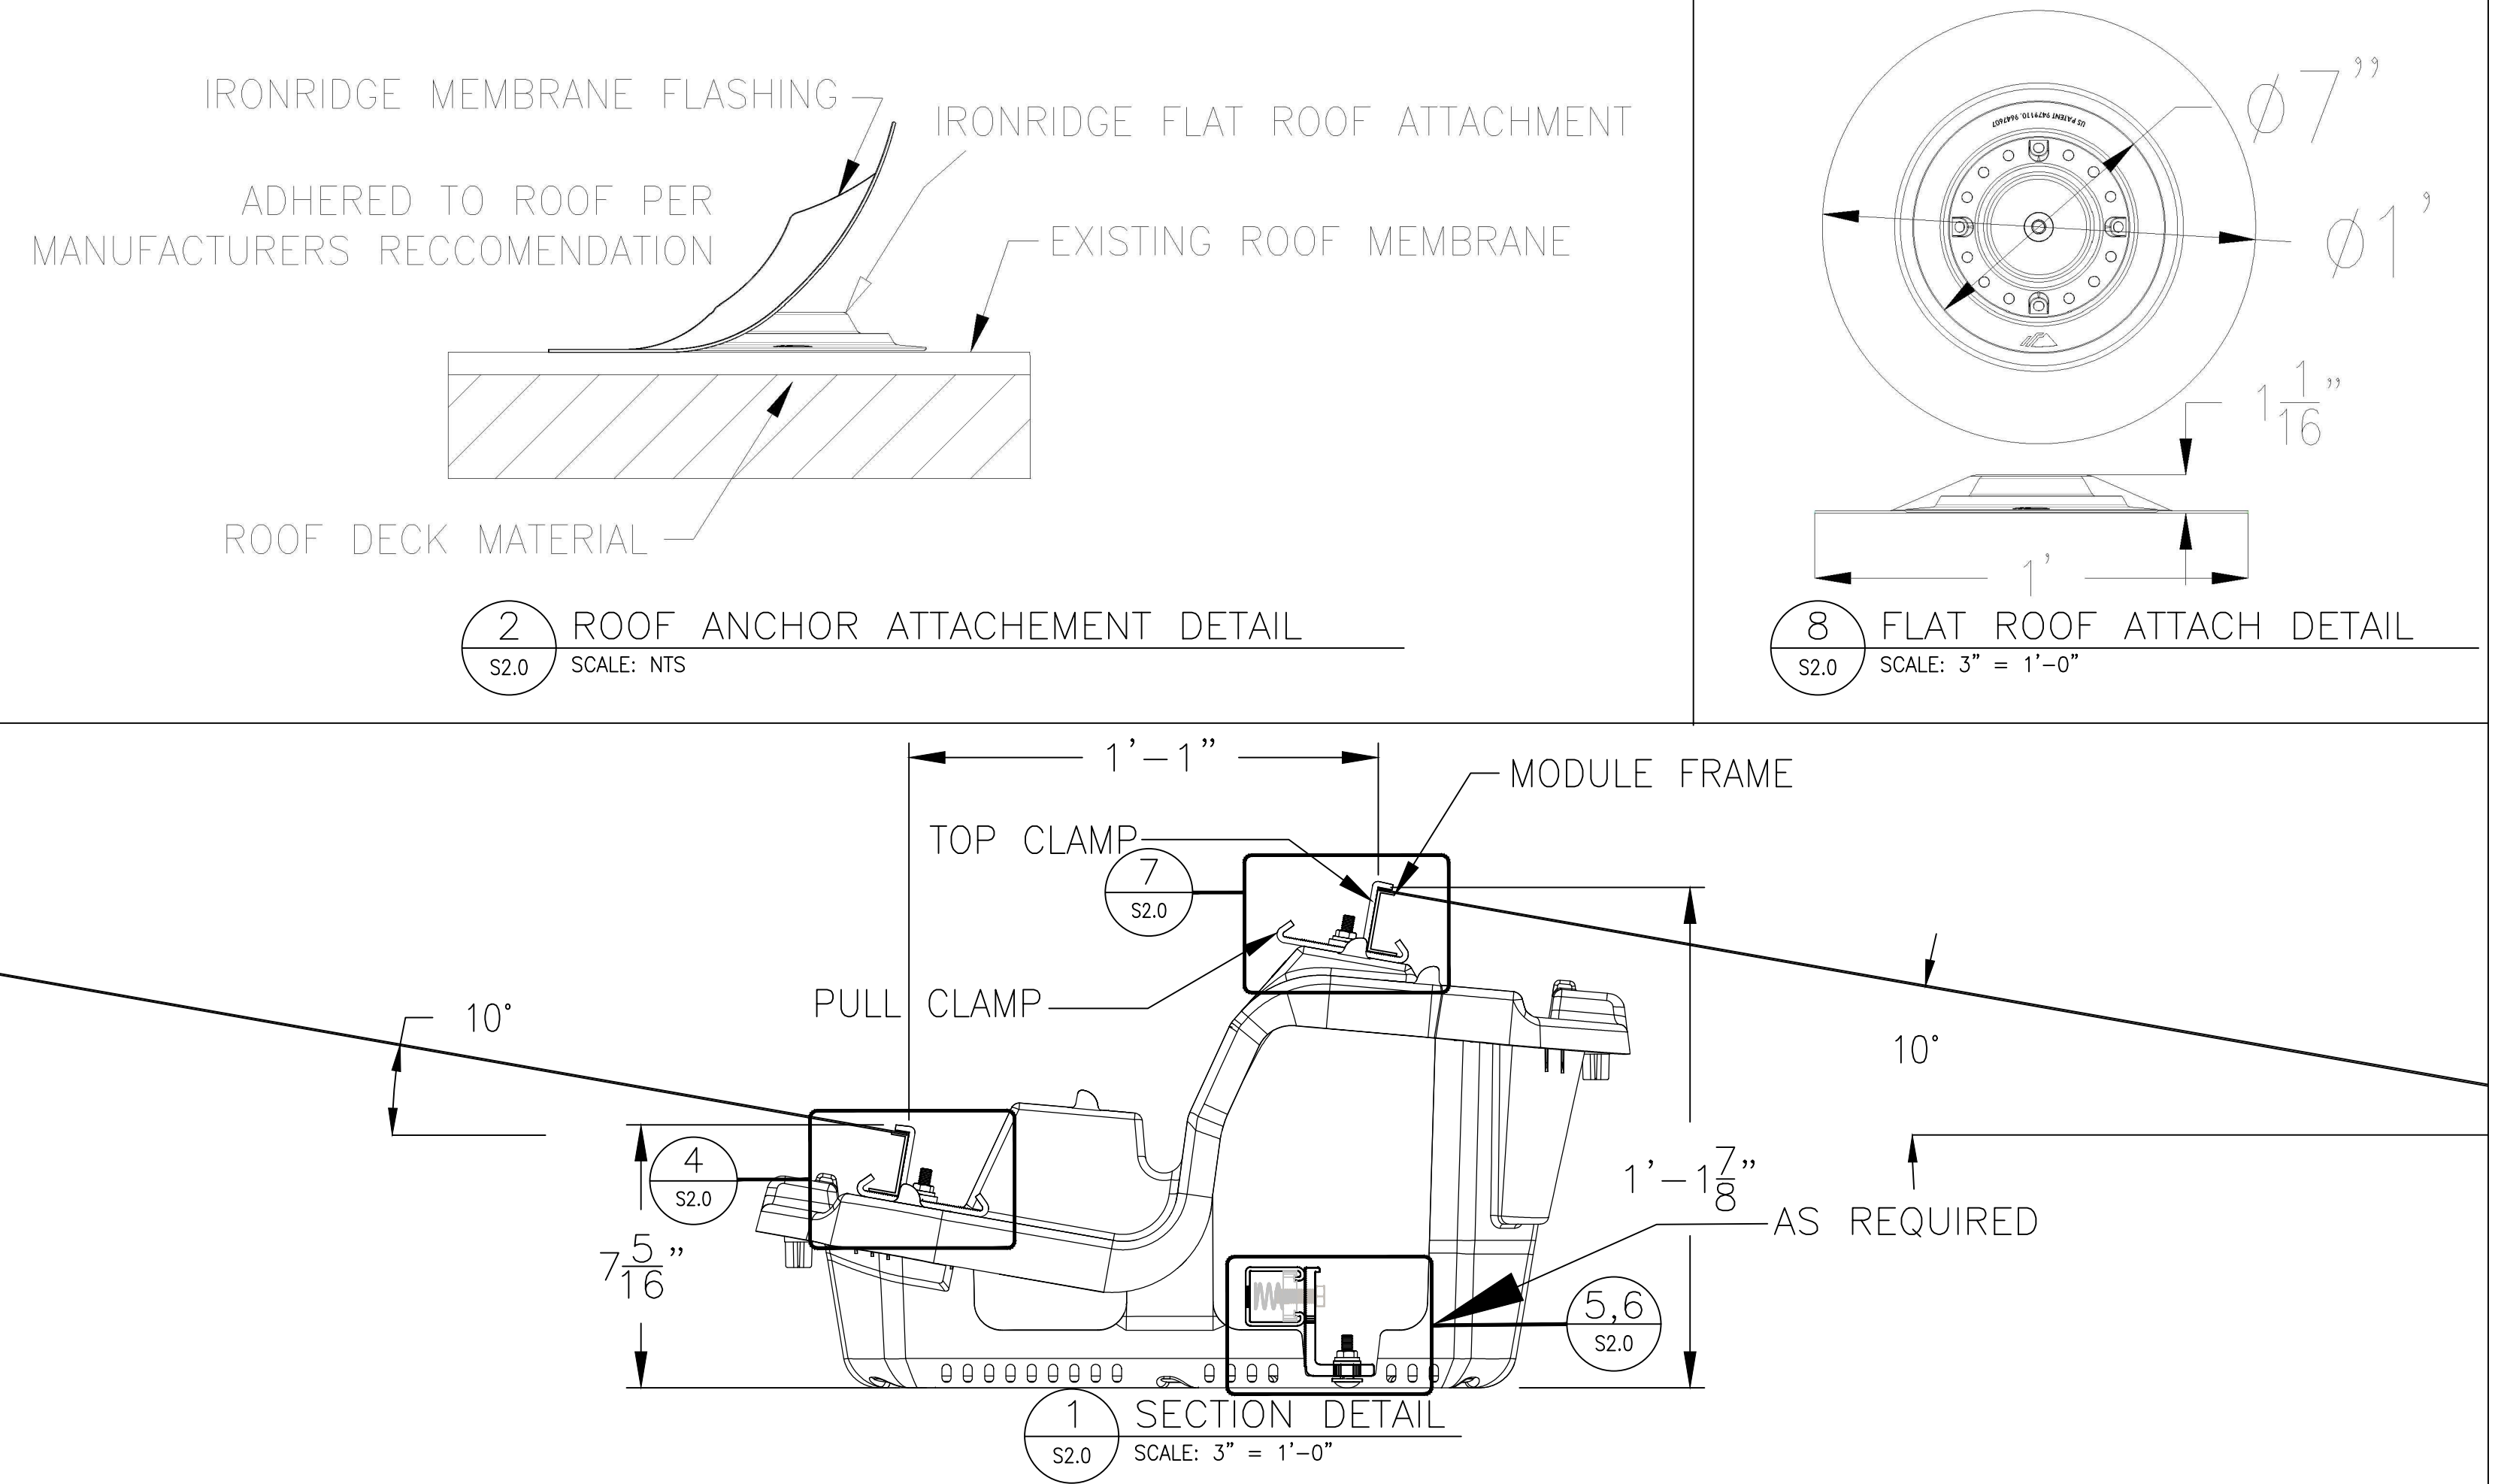



2 ROOF ANCHOR ATTACHEMENT DETAIL
S2.0 SCALE: NTS

8 FLAT ROOF ATTACH DETAIL
S2.0 SCALE: 3" = 1'-0"

1 SECTION DETAIL
S2.0 SCALE: 3" = 1'-0"

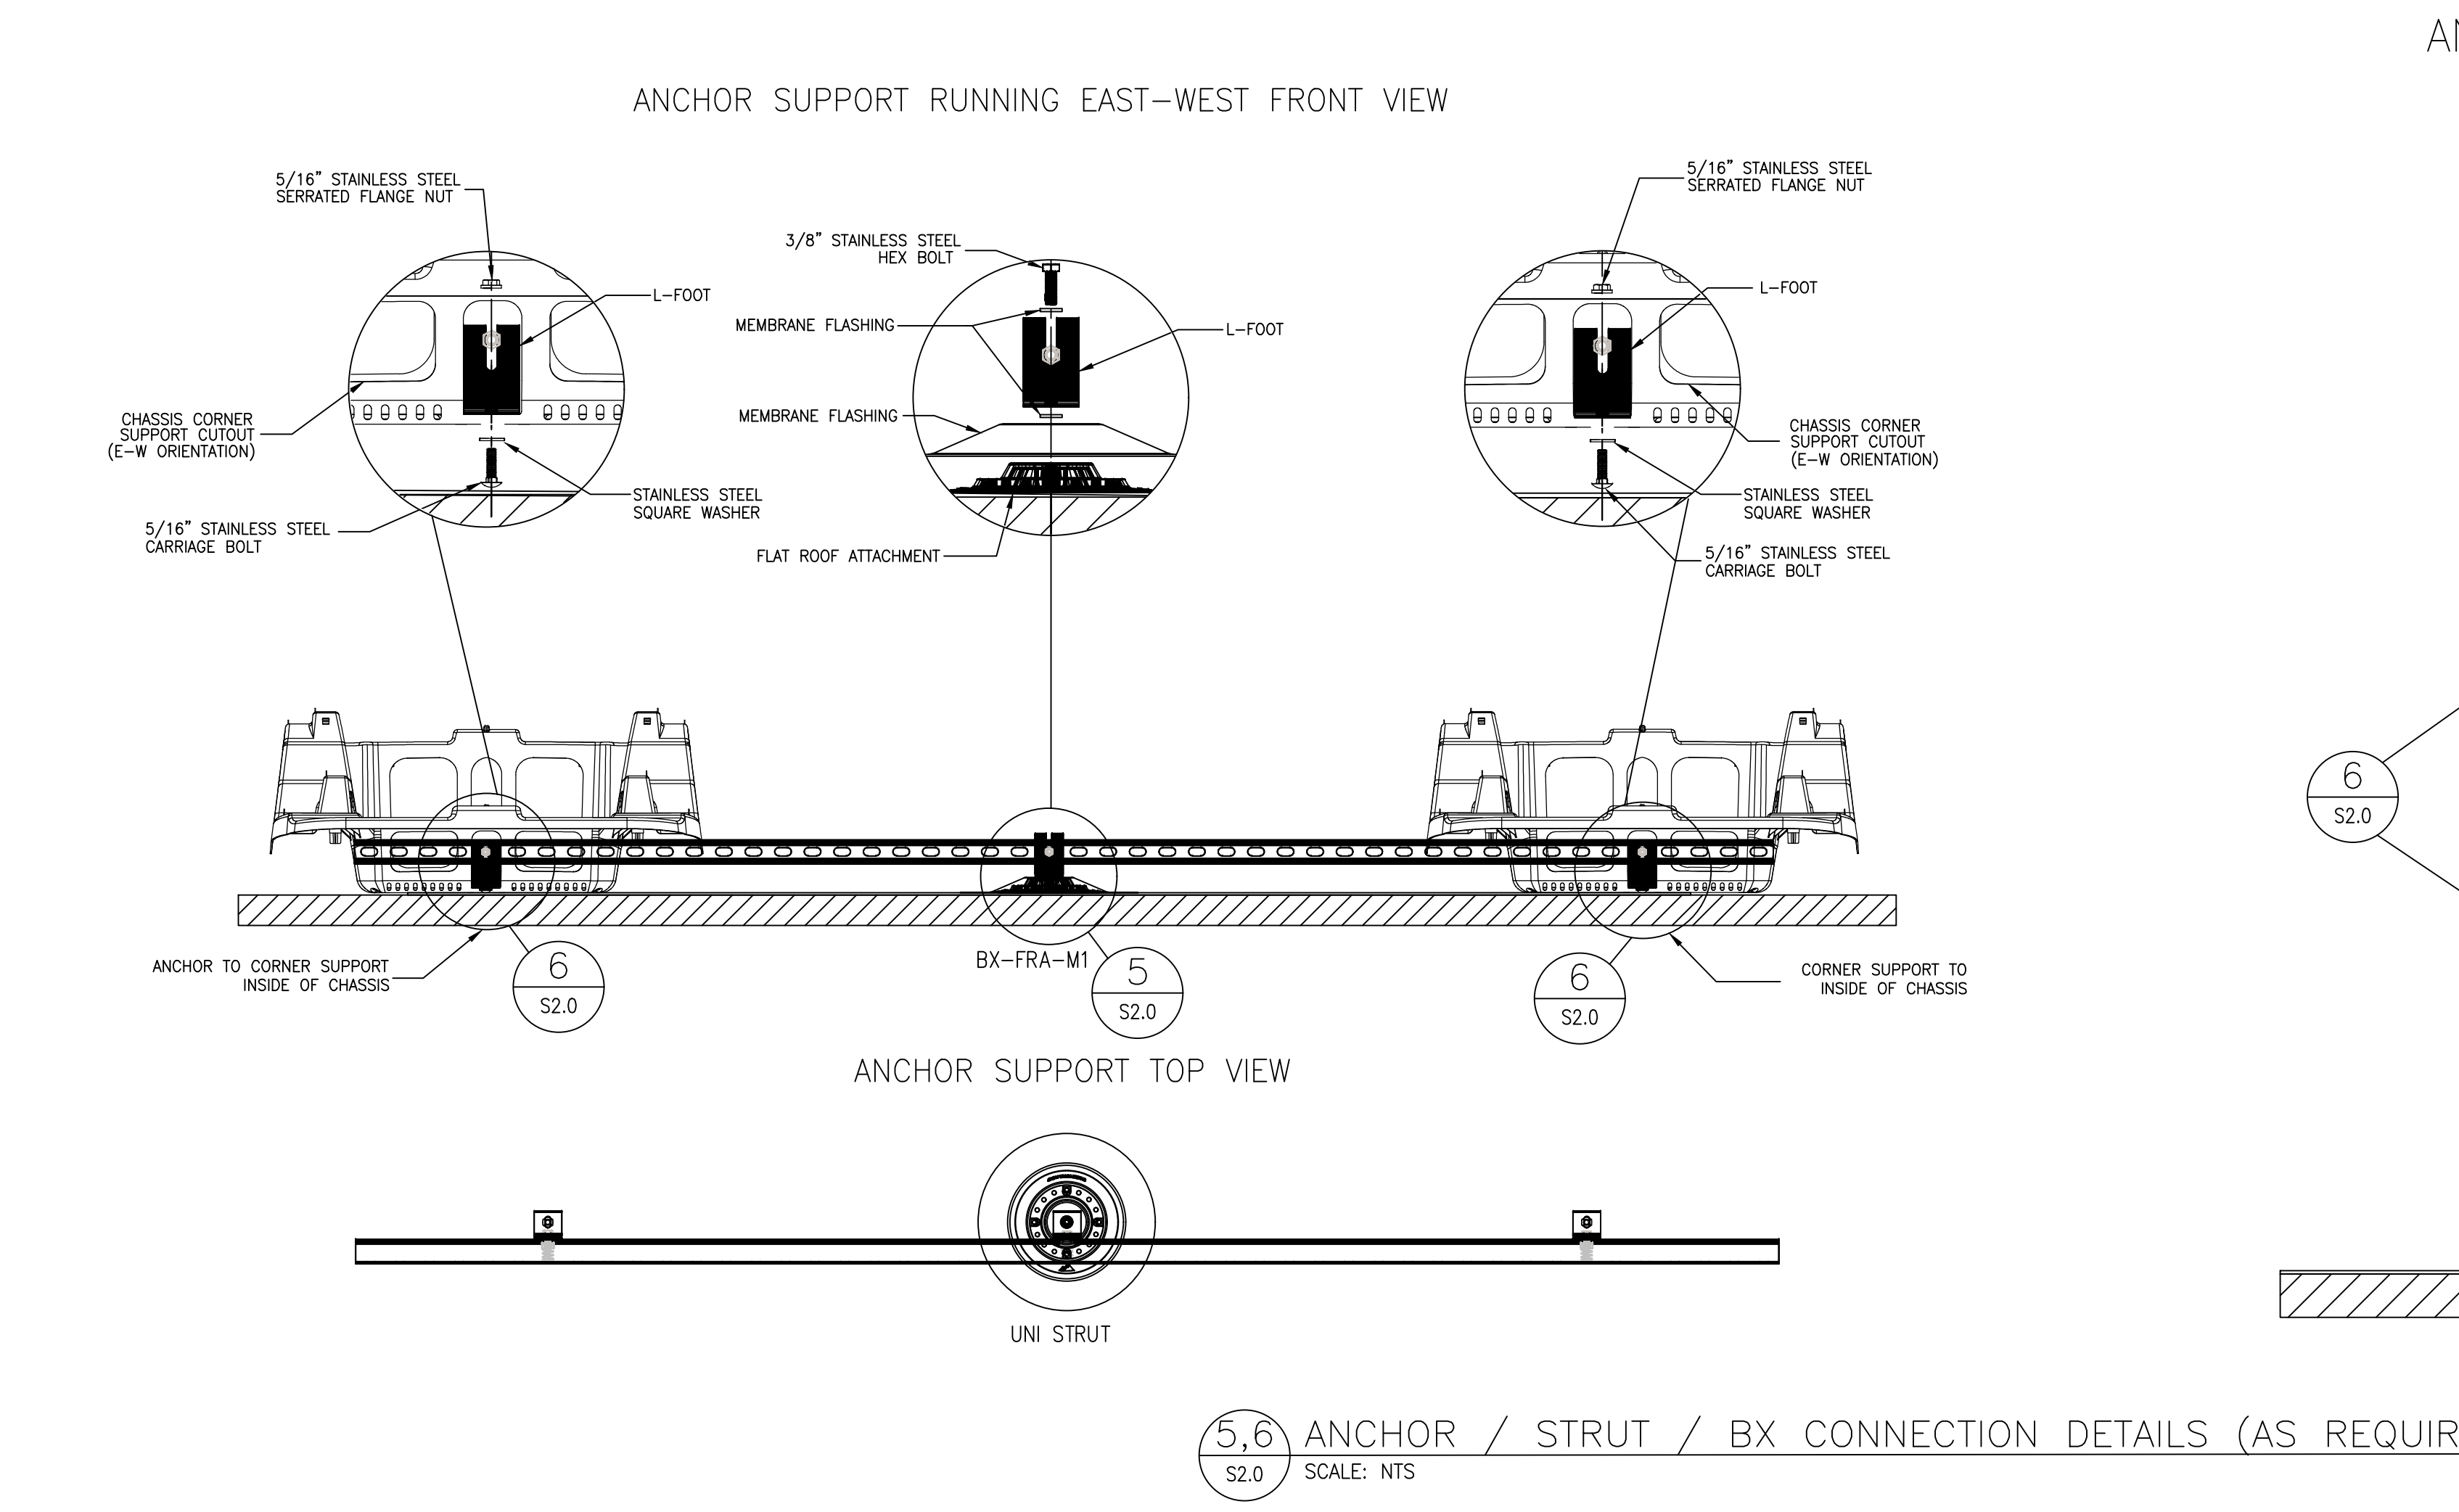

5,6 ANCHOR / STRUT / BX CONNECTION DETAILS (AS REQUIRED)
S2.0 SCALE: NTS

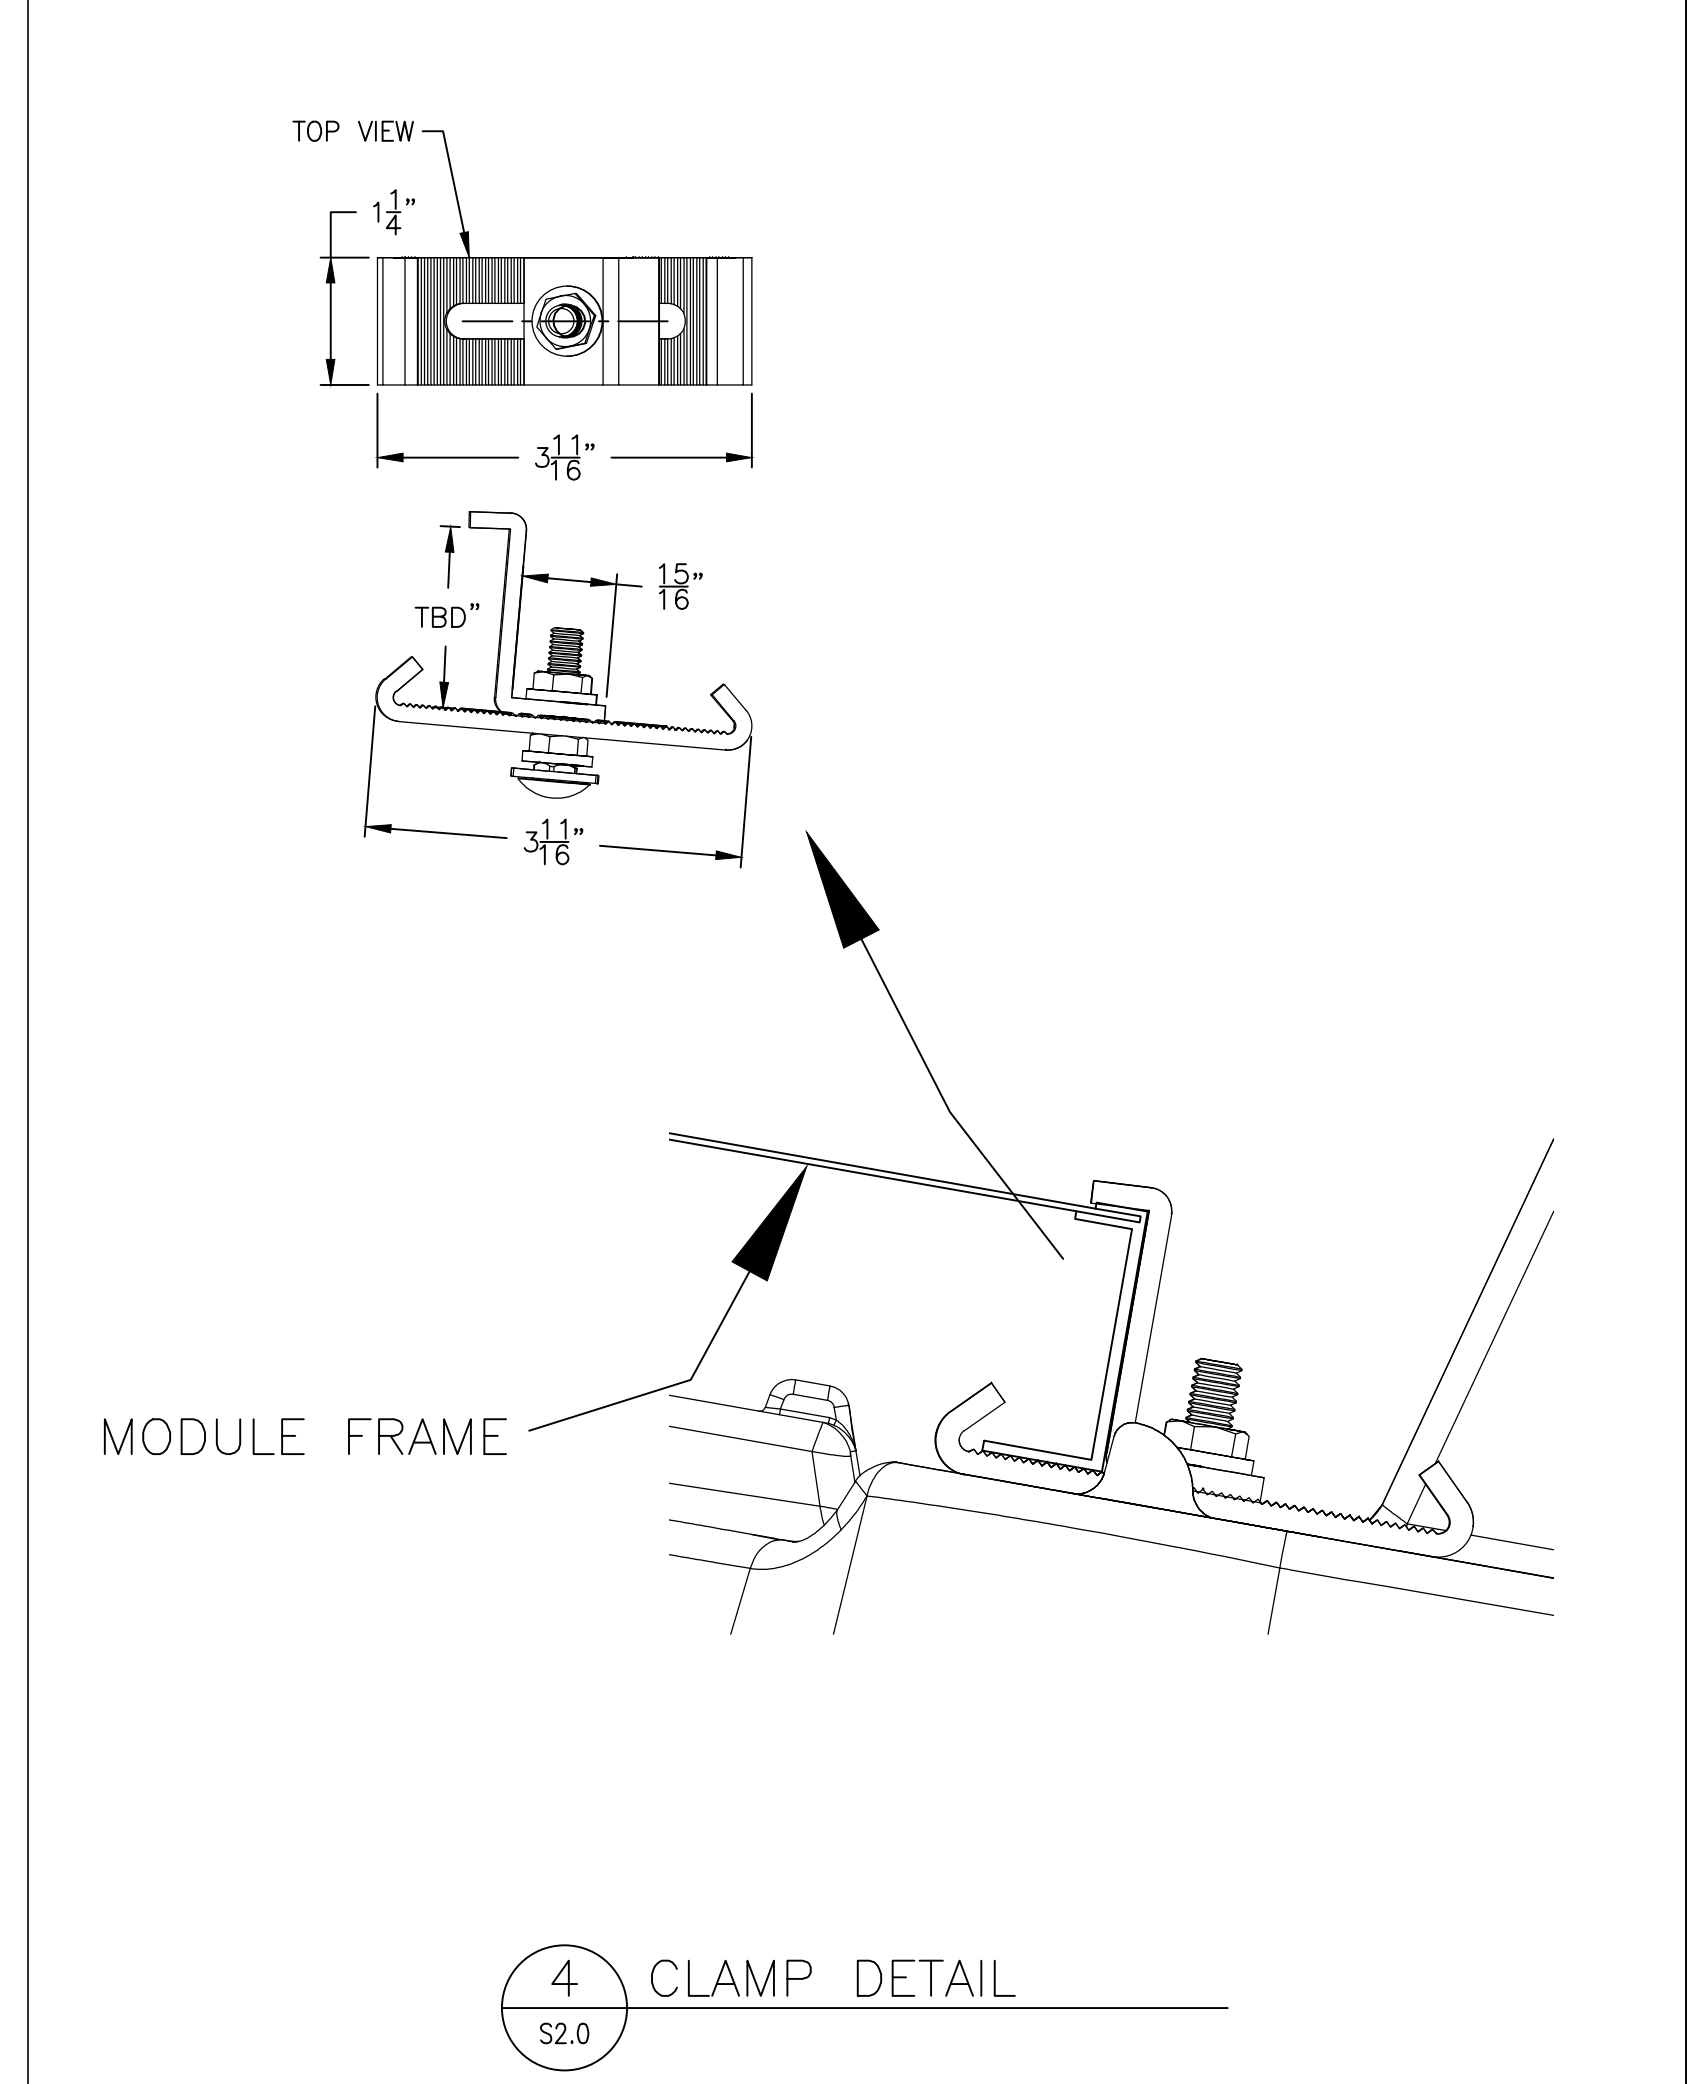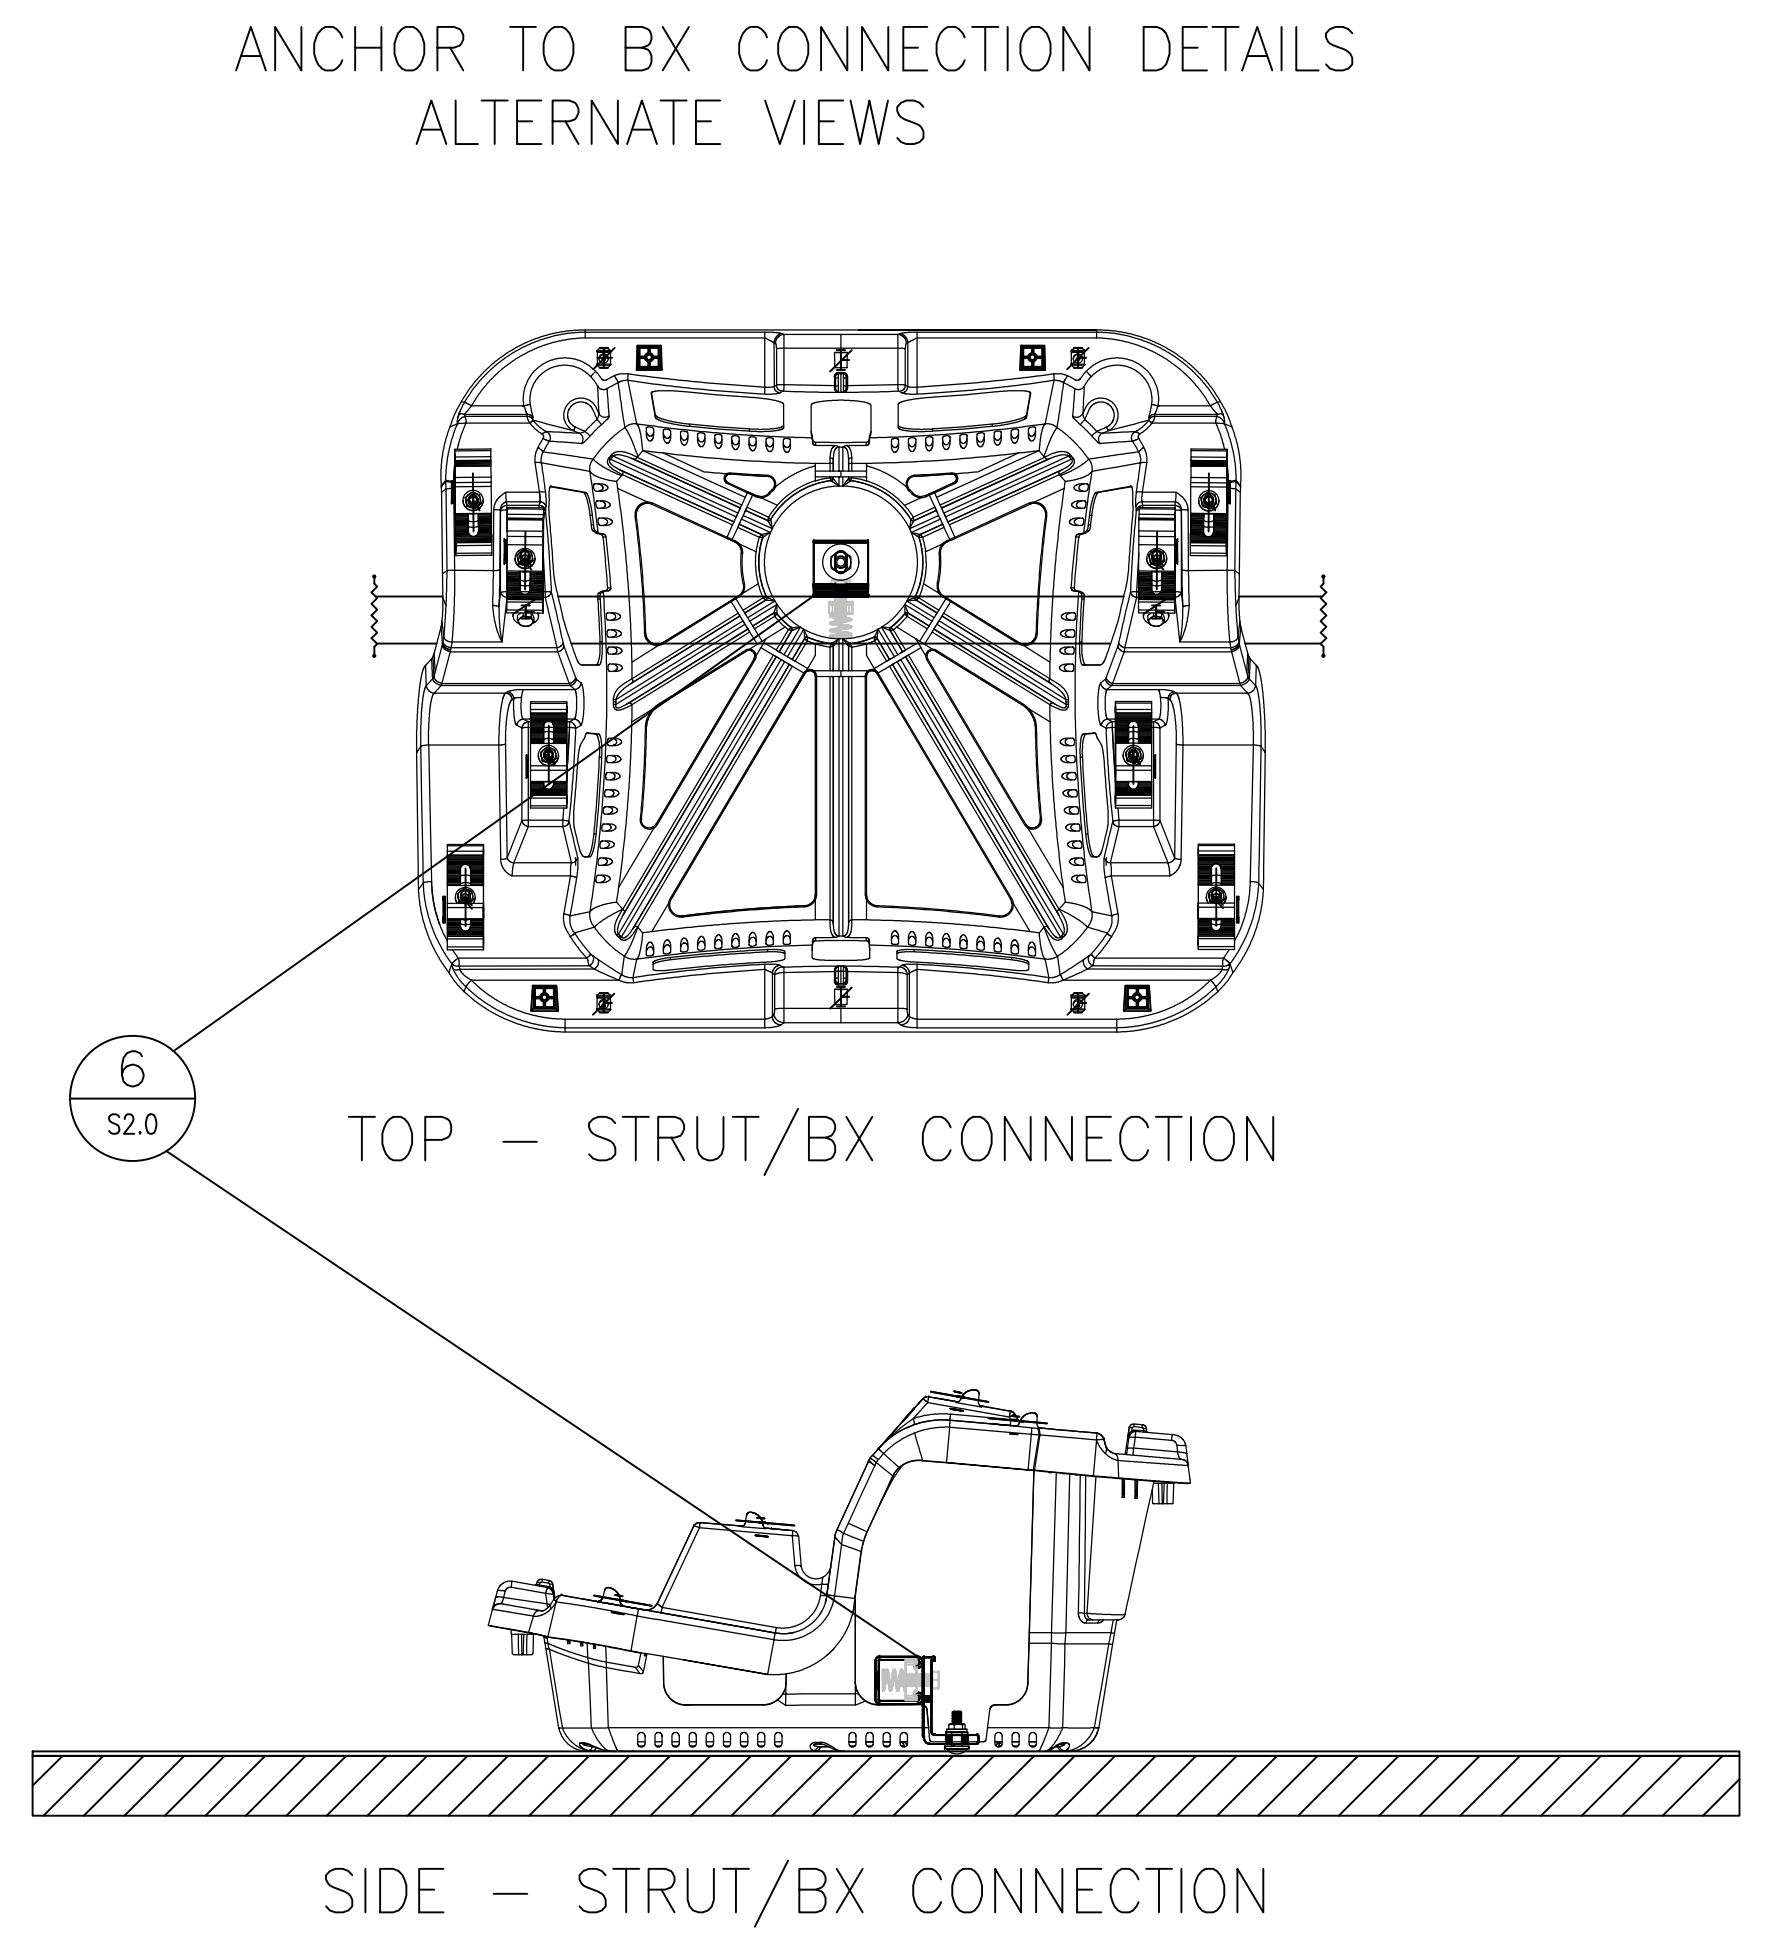

4 CLAMP DETAIL
S2.0